



ADVANCED FORMLINERS, LLC
www.advancedformliners.com


1900 BASKETWEAVE MODULAR

SOLOCAST EMBEDDED BRICK

US D704,865 S, US D704,866 S, US 10,060,143 B2

Sheet size: 48" W X 32" H
Square ft per sheet: 10.67
On Center Dimension: 8"
Vertical joint width: .396"-.416"
Horizontal joint width: .396"-.416"
Joint height: 1/4"

Solocast[™]

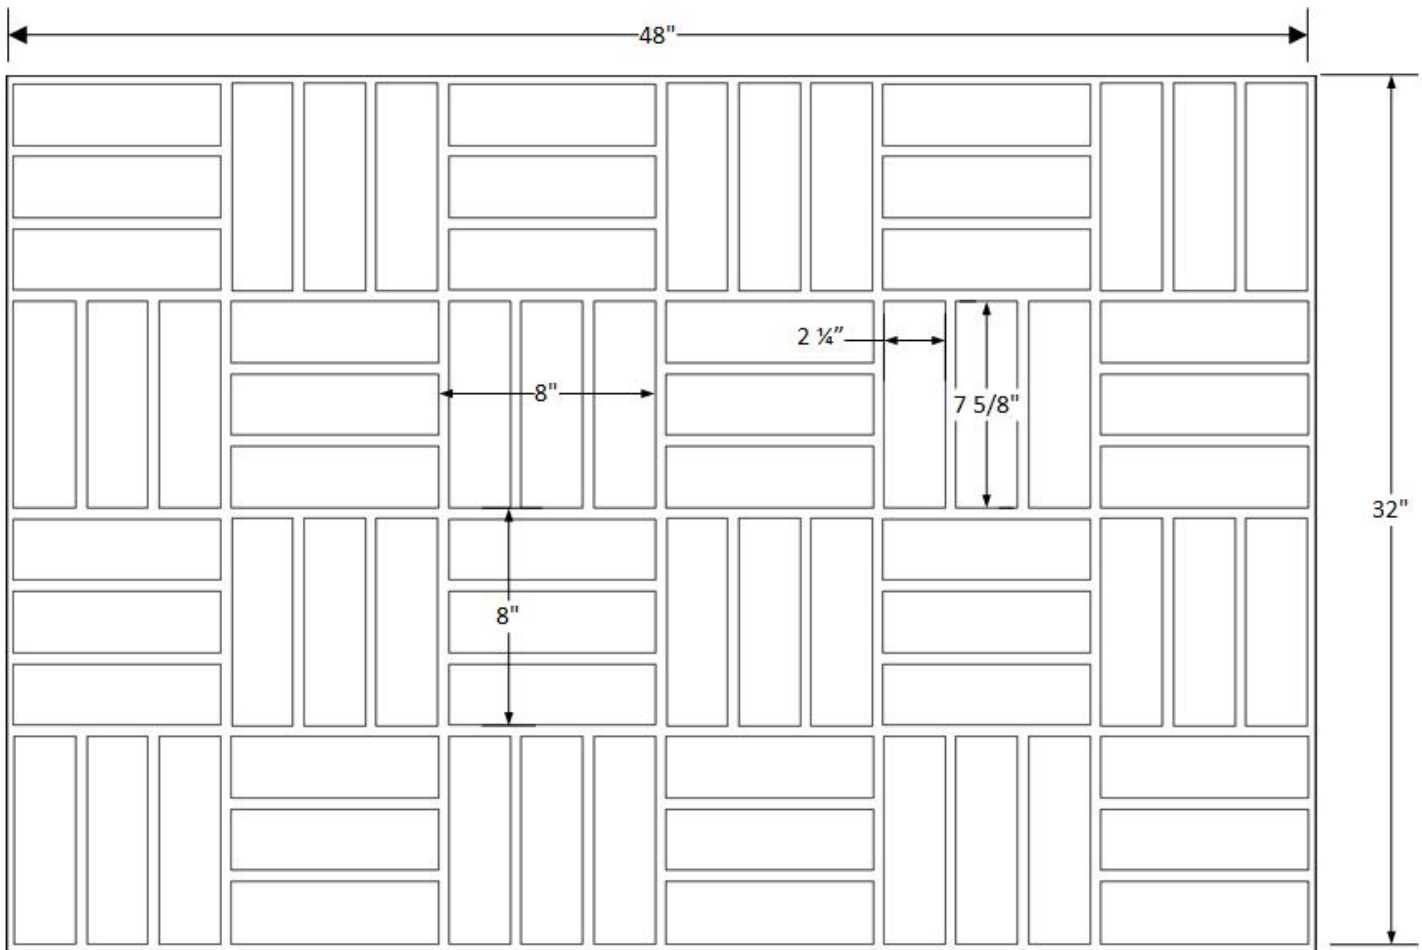

Brick Size: 7 5/8" x 2 1/4"

Part Size: 48" W x 32" H

Maximum Depth: 1/4"

ADVANCED FORMLINERS, LLC
www.advancedformliners.com

Bob Calmes, National Sales Manager
(920) 819-9851 | bob@advancedformliners.com