





# 6001XXL WILD BOND ROMAN

SOLOCAST EMBEDDED BRICK

US D704,865 S, US D704,866 S, US 10,060,143 B2

ADVANCED FORMLINERS, LLC  
www.advancedformliners.com

Sheet size:	72" x 40"
Square ft per sheet:	20"
Vertical joint width:	3/8"
Horizontal joint width:	3/8"
Joint height:	1/4"

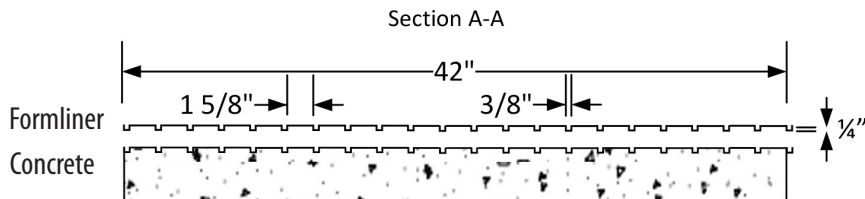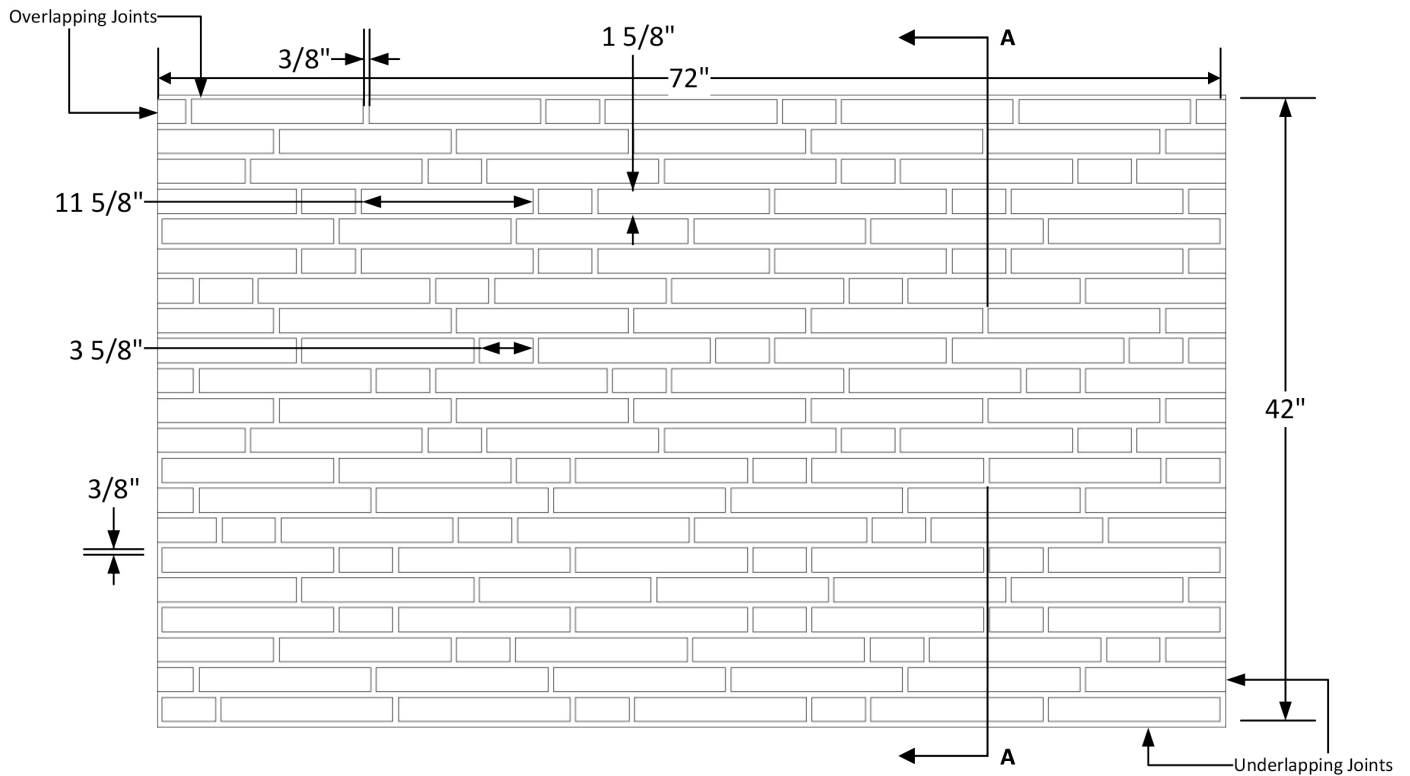

Brick Size: 11 5/8" x 3 5/8"

Part Size: 72W x 40H

Max. Depth: 1/4"