



ADVANCED FORMLINERS, LLC
www.advancedformliners.com

4000XXL HALF BOND NORMAN

SOLOCAST EMBEDDED BRICK

US D704,865 S, US D704,866 S, US 10,060,143 B2

US D704,865 S

US D704,866 S

US 10,060,143 B2



Sheet size: 72" W X 42.656" H

Square ft per sheet: 21.328

Vertical joint width: 3/8"

Horizontal joint width: .416"

Joint height: 1/4"

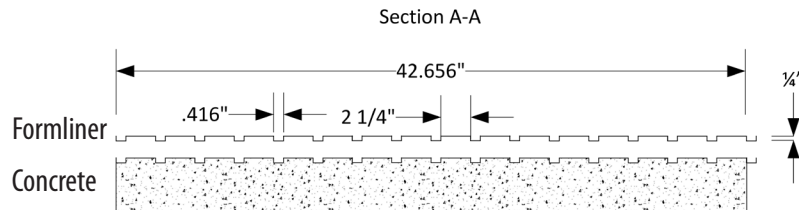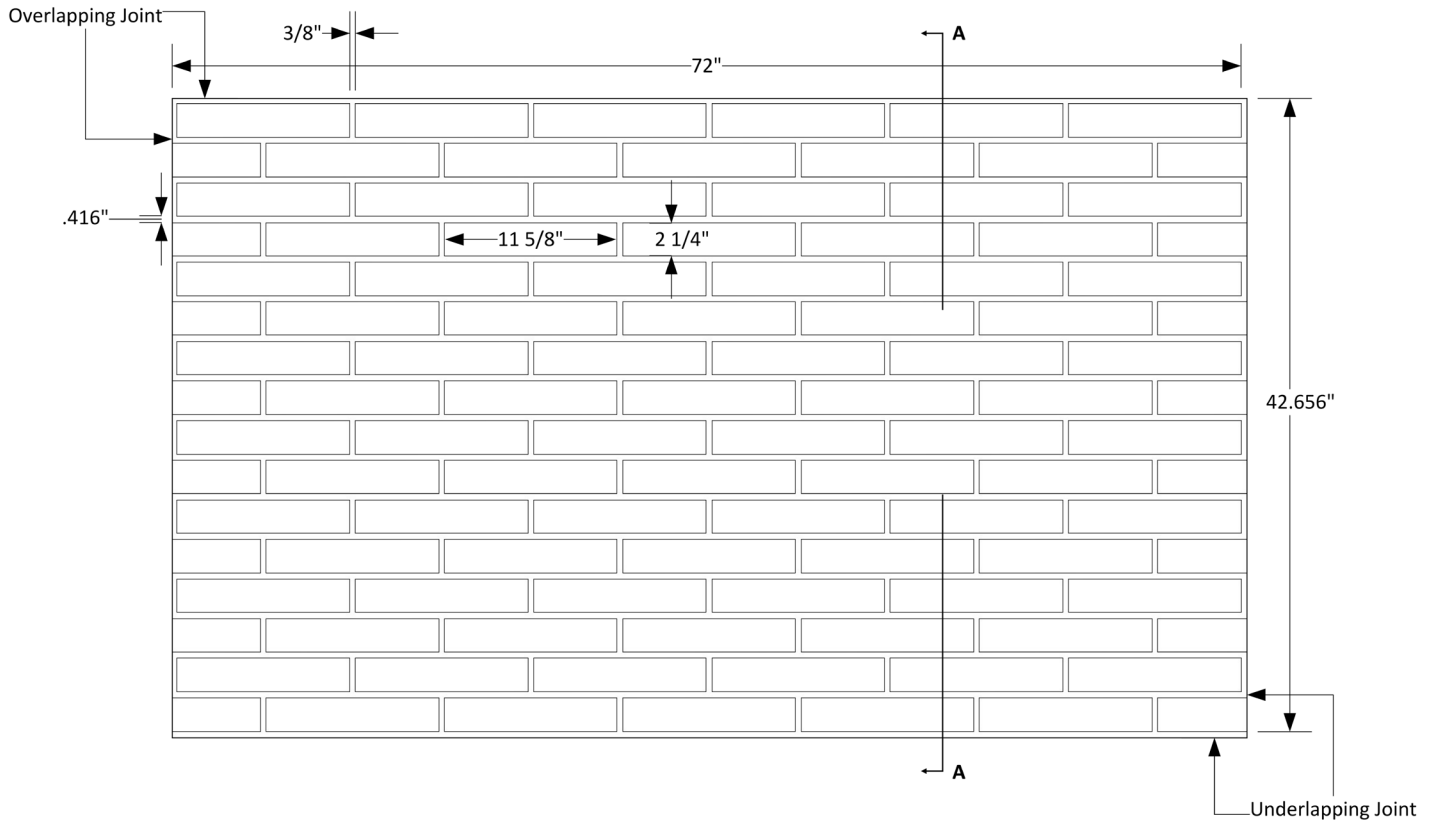

Brick Size:
11 5/8" x 2 1/4"

Part Size:
72" W x 42.656" H

Maximum Depth: 1/4"