



ADVANCED FORMLINERS, LLC
www.advancedformliners.com

8007XXL 1' X 2' SMOOTH BLOCK

SOLOCAST EMBEDDED BRICK

US D704,865 S, US D704,866 S, US 10,060,143 B2

US D704,865 S

US D704,866 S

US 10,060,143 B2


Sheet size: 72" W X 48" H

Square ft per sheet: 24

Vertical joint width: 3/8"

Horizontal joint width: 3/8"

Joint height: 1/4"

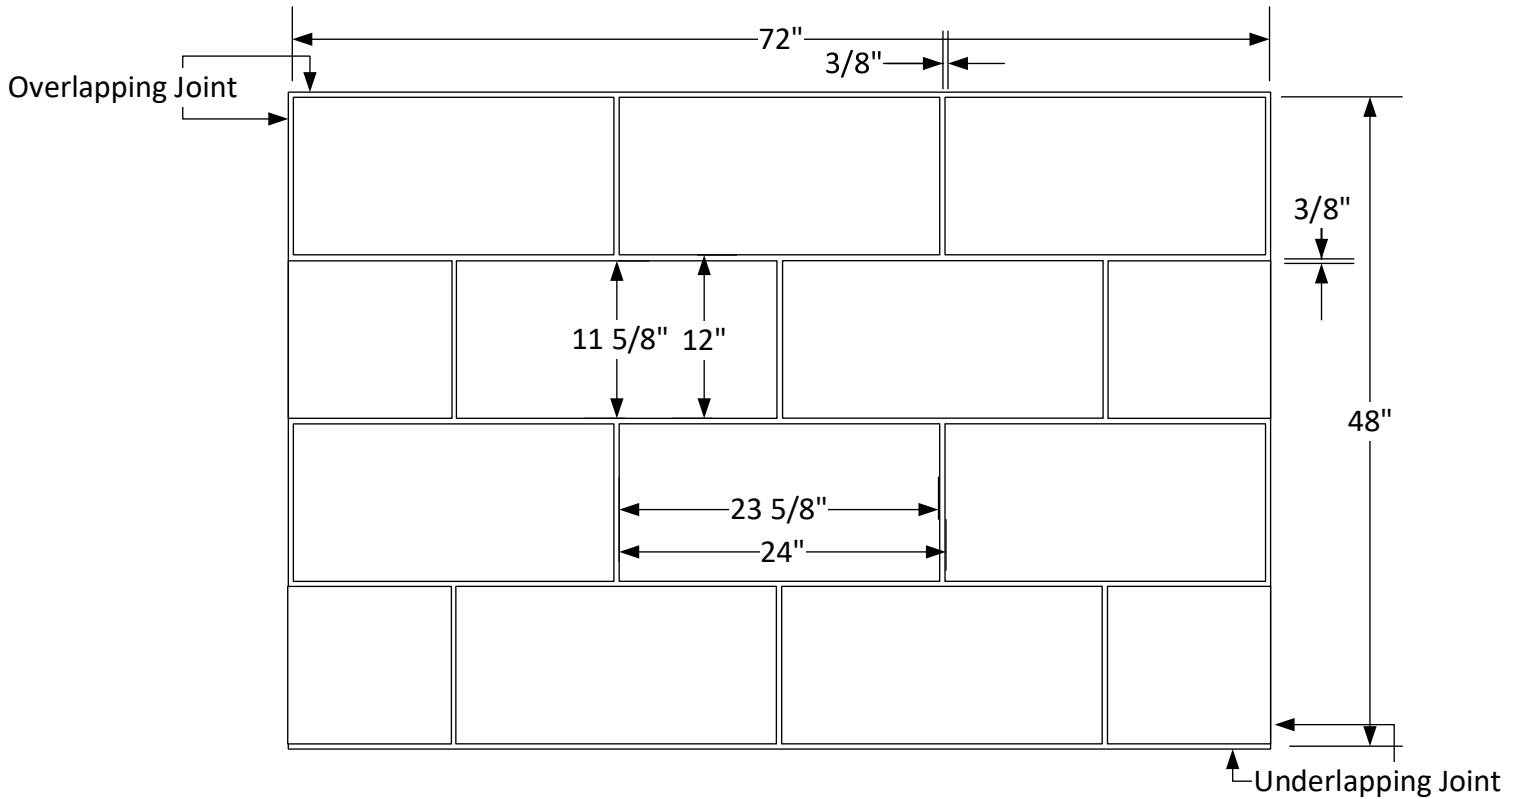

Block Size:
23 5/8" W X 11 5/8" H

Part Size:
72" W x 48" H

Maximum Depth: 1/4"