





4013XXL THIRD BOND NORMAN TEXTURED COVE JOINT

SOLOCAST EMBEDDED BRICK

US D704,865 S, US D704,866 S, US 10,060,143 B2

ADVANCED FORMLINERS, LLC
www.advancedformliners.com

Sheet size:	72"W X 42.656" H
Square ft per sheet:	21.328
Vertical joint width:	3/8"
Horizontal joint width:	.416"
Joint height:	1/4"

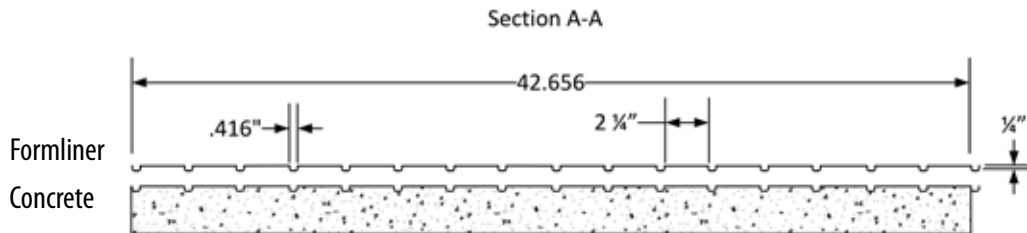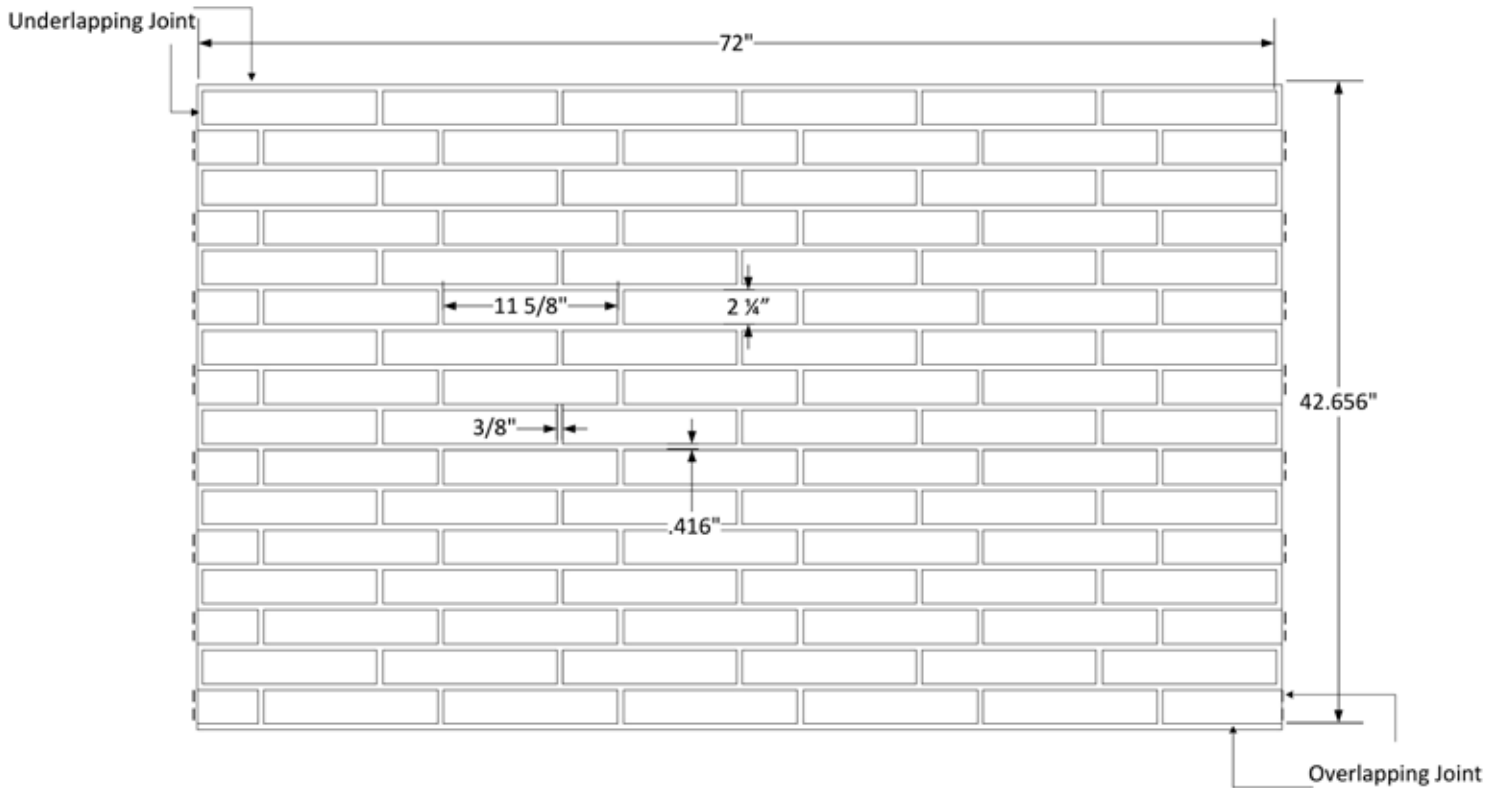

Brick Size: 11 5/8" X 2 1/4"

Part Size: 72" W x 42.656" H

Maximum Depth: 1/4"