





4013XXL 1/3 BOND NORMAN

SOLOCAST EMBEDDED BRICK

US D704,865 S, US D704,866 S, US 10,060,143 B2

ADVANCED FORMLINERS, LLC
www.advancedformliners.com

Sheet size: 72"W X 42.656" H
Square ft per sheet: 21.328
Vertical joint width: 3/8"
Horizontal joint width: .416"
Maximum Depth: 1/4"

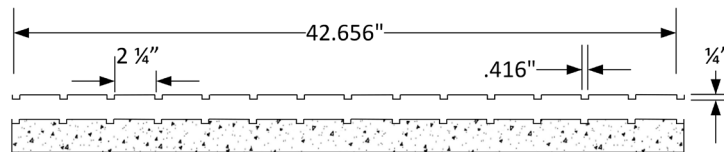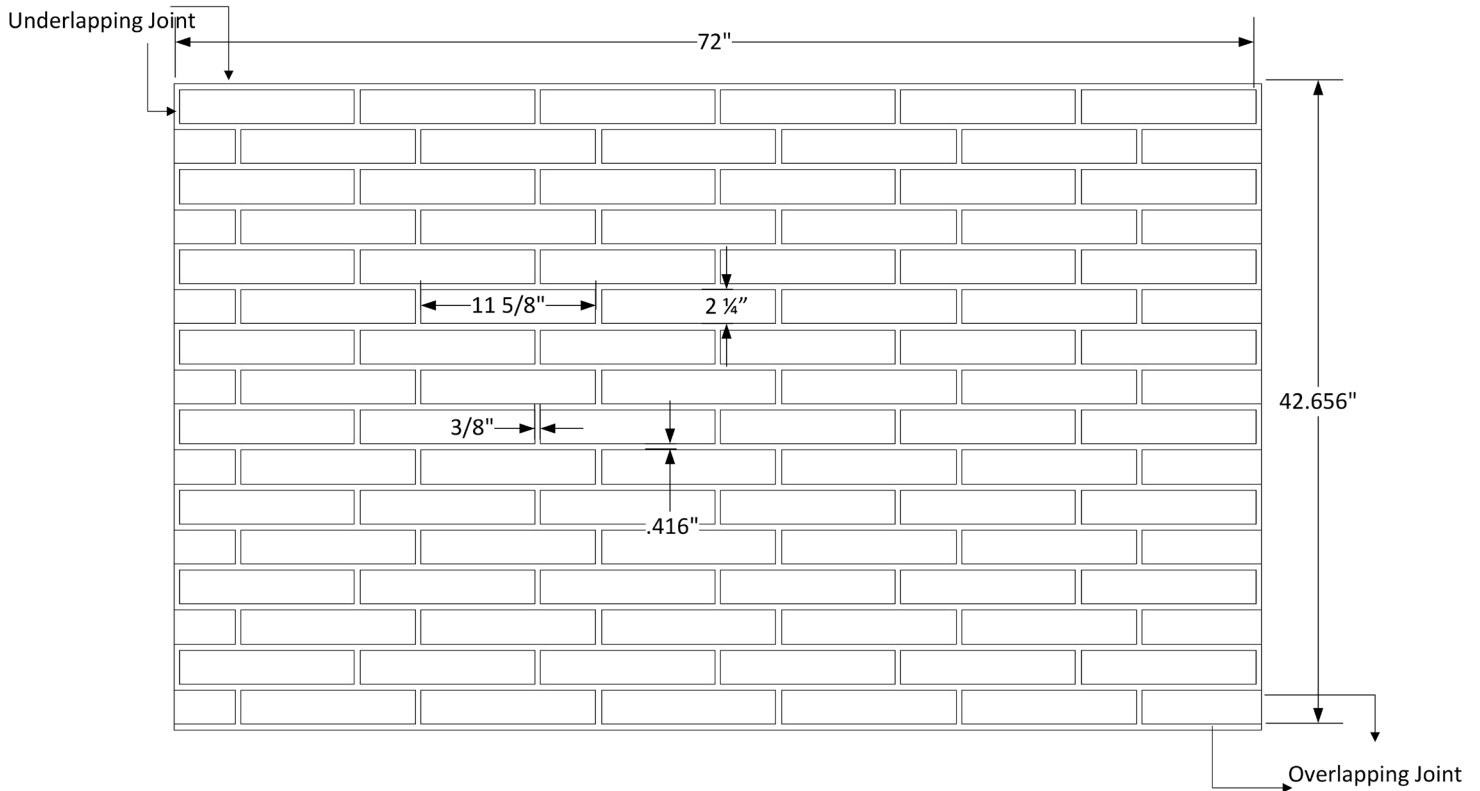

Brick Size: 11 5/8" X 2 1/4"

Part Size: 72" W x 42.656" H

Maximum Depth: 1/4"

ADVANCED FORMLINERS, LLC
www.advancedformliners.com

Bob Calmes, National Sales Manager
(920) 819-9851 | bob@advancedformliners.com