





ADVANCED FORMLINERS, LLC
www.advancedformliners.com

4000XXL HALF BOND NORMAN TEXTURED COVE JOINT

SOLOCAST EMBEDDED BRICK

US D704,865 S, US D704,866 S, US 10,060,143 B2

Sheet size: 72" W X 42.656" H
 Square ft per sheet: 21.328
 Vertical joint width: 3/8"
 Horizontal joint width: .416"
 Joint height: 1/4"

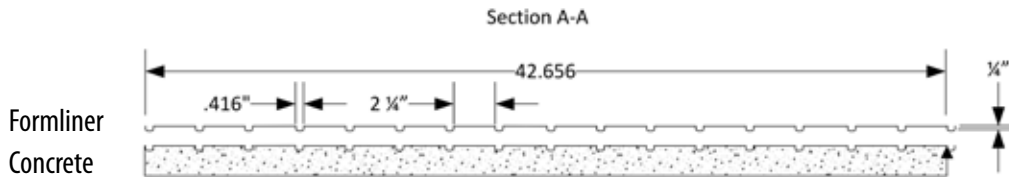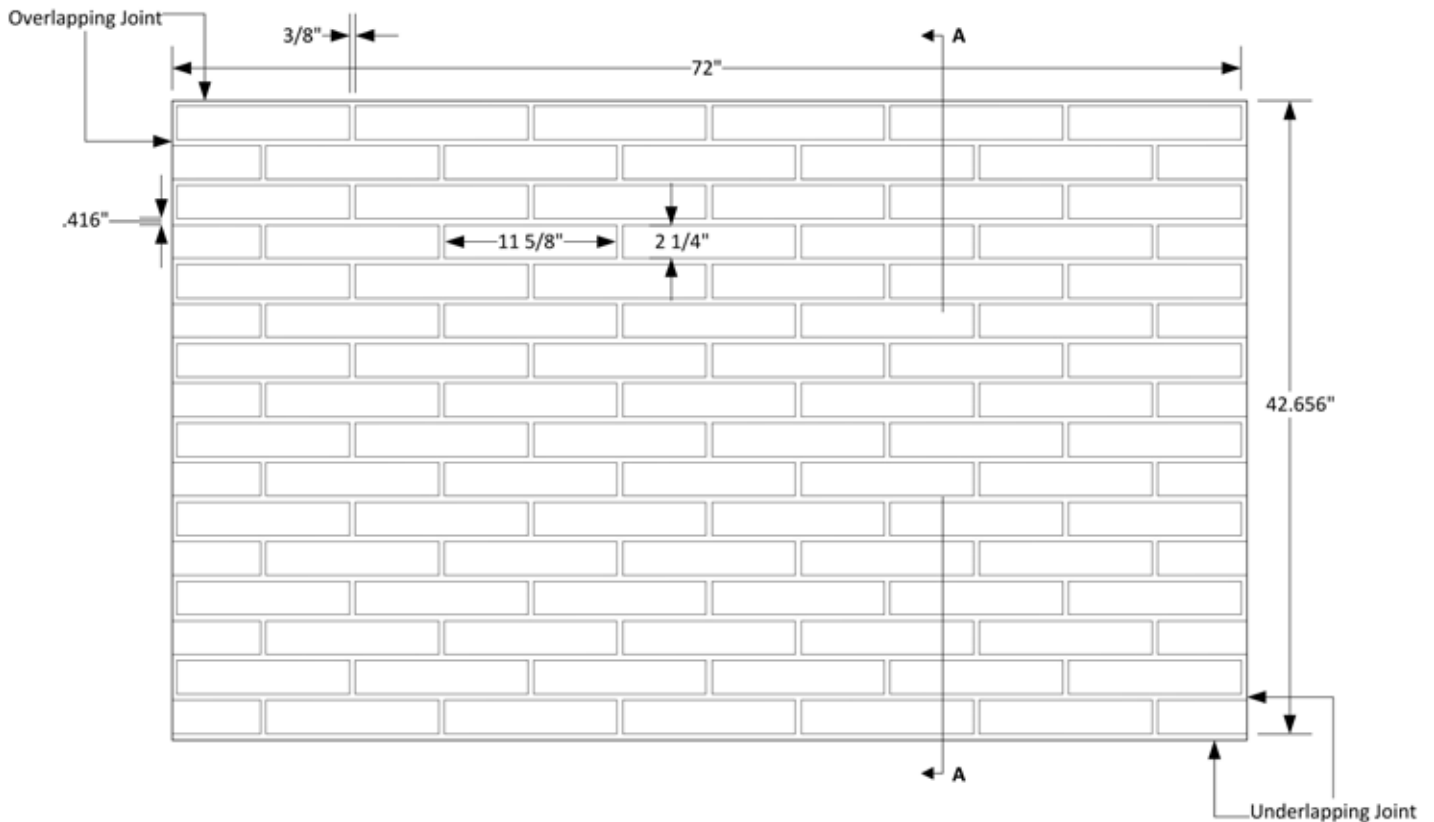

Brick Size:
11 5/8" x 2 1/4"

Part Size:
72" W x 42.656" H

Maximum Depth: 1/4"