




ADVANCED FORMLINERS, LLC
www.advancedformliners.com

3000XXL HALF BOND UTILITY

SOLOCAST EMBEDDED BRICK

US D704,865 S, US D704,866 S, US 10,060,143 B2

Sheet size: 72" W X 40" H
 Square ft per sheet: 20
 Vertical joint width: 3/8"
 Horizontal joint width: 3/8"
 Joint height: 1/4"

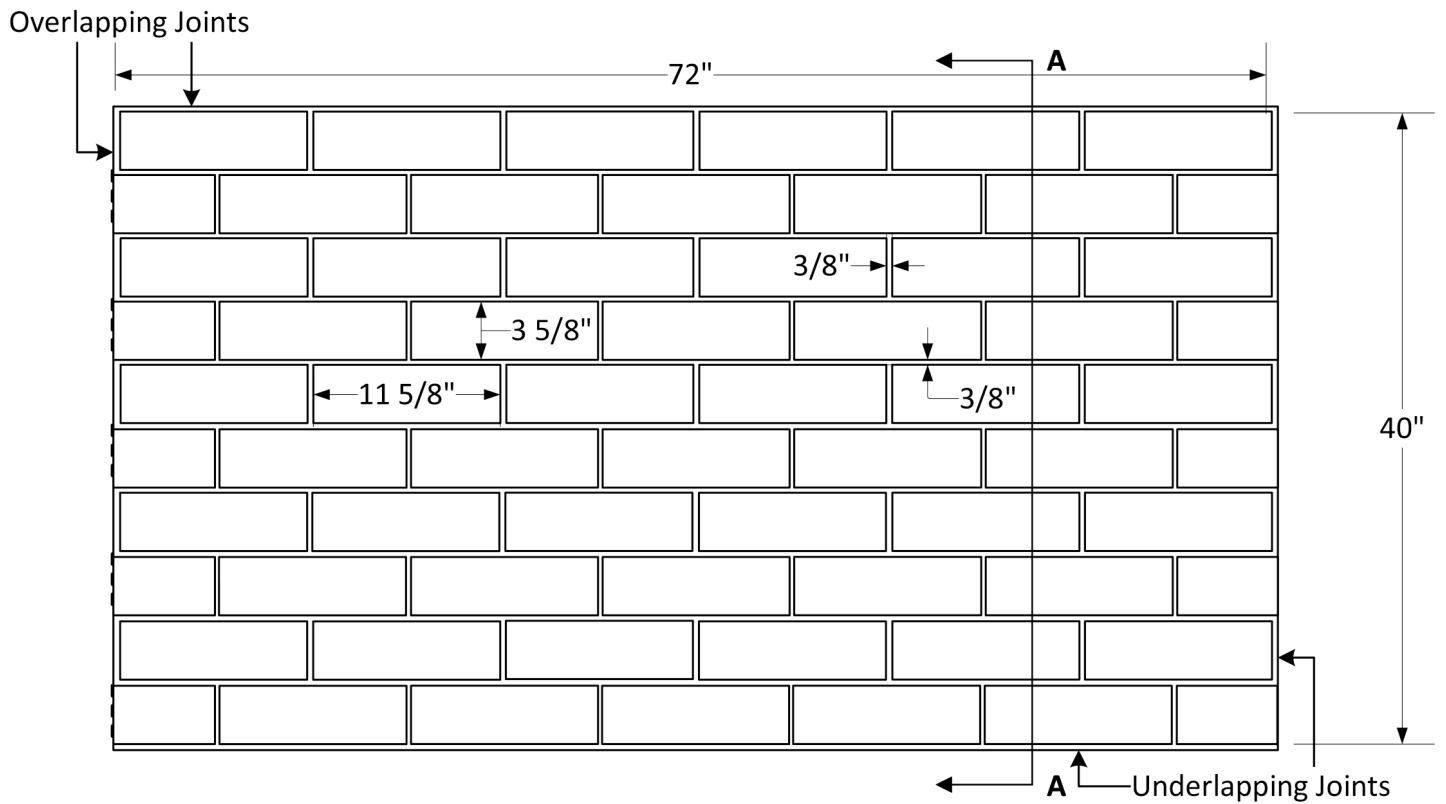

Brick Size:
11 5/8" W x 3 5/8" H

Part Size:
72" W x 40" H

Maximum Depth: 1/4"