




ADVANCED FORMLINERS, LLC
www.advancedformliners.com

1600XXL FLEMISH BOND MODULAR


SOLOCAST EMBEDDED BRICK

US D704,865 S, US D704,866 S, US 10,060,143 B2

Sheet size: 72" W X 42.656" H
 Square ft per sheet: 21.328"
 Vertical joint width: 3/8"
 Horizontal joint width: .416"
 Joint height: 1/4"

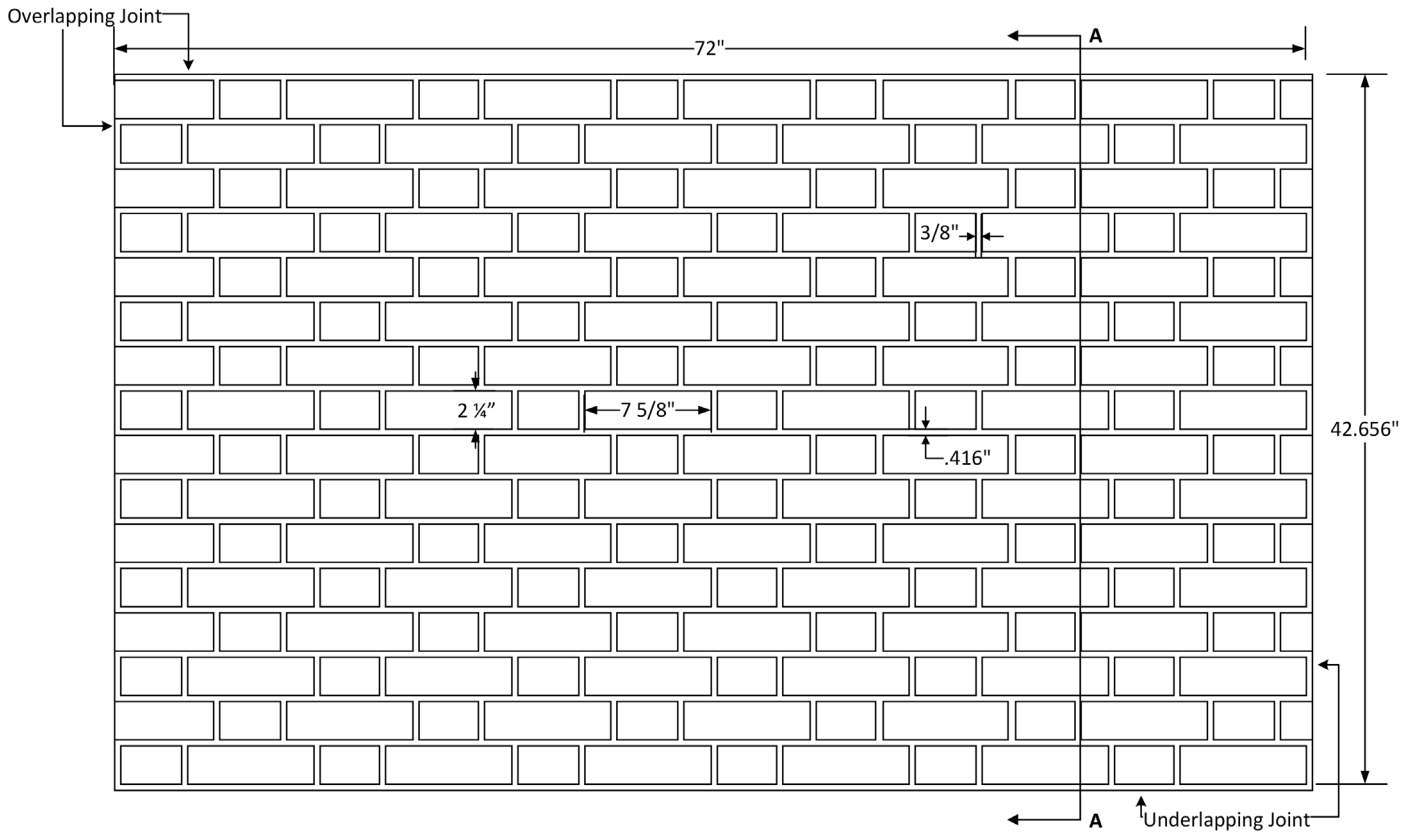

Section A-A

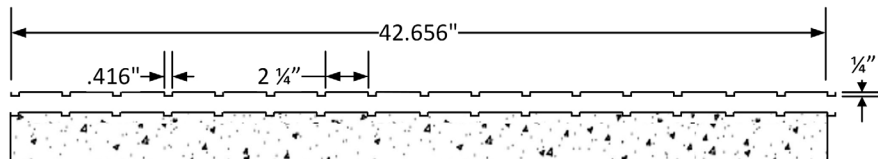

Brick Size: 7 5/8" x 2 1/4"

Part Size: 72" W x 42.656" H

Maximum Depth: 1/4"